



**TFO**  
ARCHITECTURE



**CLIENT**  
Guidance  
Charter  
School

**PROJECT**  
New Middle  
and High  
School

**LEGEND**

**View of Entry**

**DATE**  
06 / 27 / 2016





**TFO**  
ARCHITECTURE



**CLIENT**  
Guidance  
Charter  
School

**PROJECT**  
New Middle  
and High  
School

**LEGEND**

**View from Northeast**

**DATE**  
06 / 27 / 2016



**TFO**  
ARCHITECTURE



**CLIENT**  
Guidance  
Charter  
School

**PROJECT**  
New Middle  
and High  
School

**LEGEND**

**View from Northeast**

**DATE**  
06 / 27 / 2016





**TFO**  
ARCHITECTURE



**CLIENT**  
Guidance  
Charter  
School

**PROJECT**  
New Middle  
and High  
School

**LEGEND**

**View From Southwest**

**DATE**  
06 / 27 / 2016



**TFO**  
ARCHITECTURE



**CLIENT**  
Guidance  
Charter  
School

**PROJECT**  
New Middle  
and High  
School

**LEGEND**

**View From Southwest**

**DATE**  
06 / 27 / 2016



East Avenue R


TFO  
ARCHITECTURE



CLIENT  
Guidance  
Charter  
School

PROJECT  
New Middle  
and High  
School

LEGEND

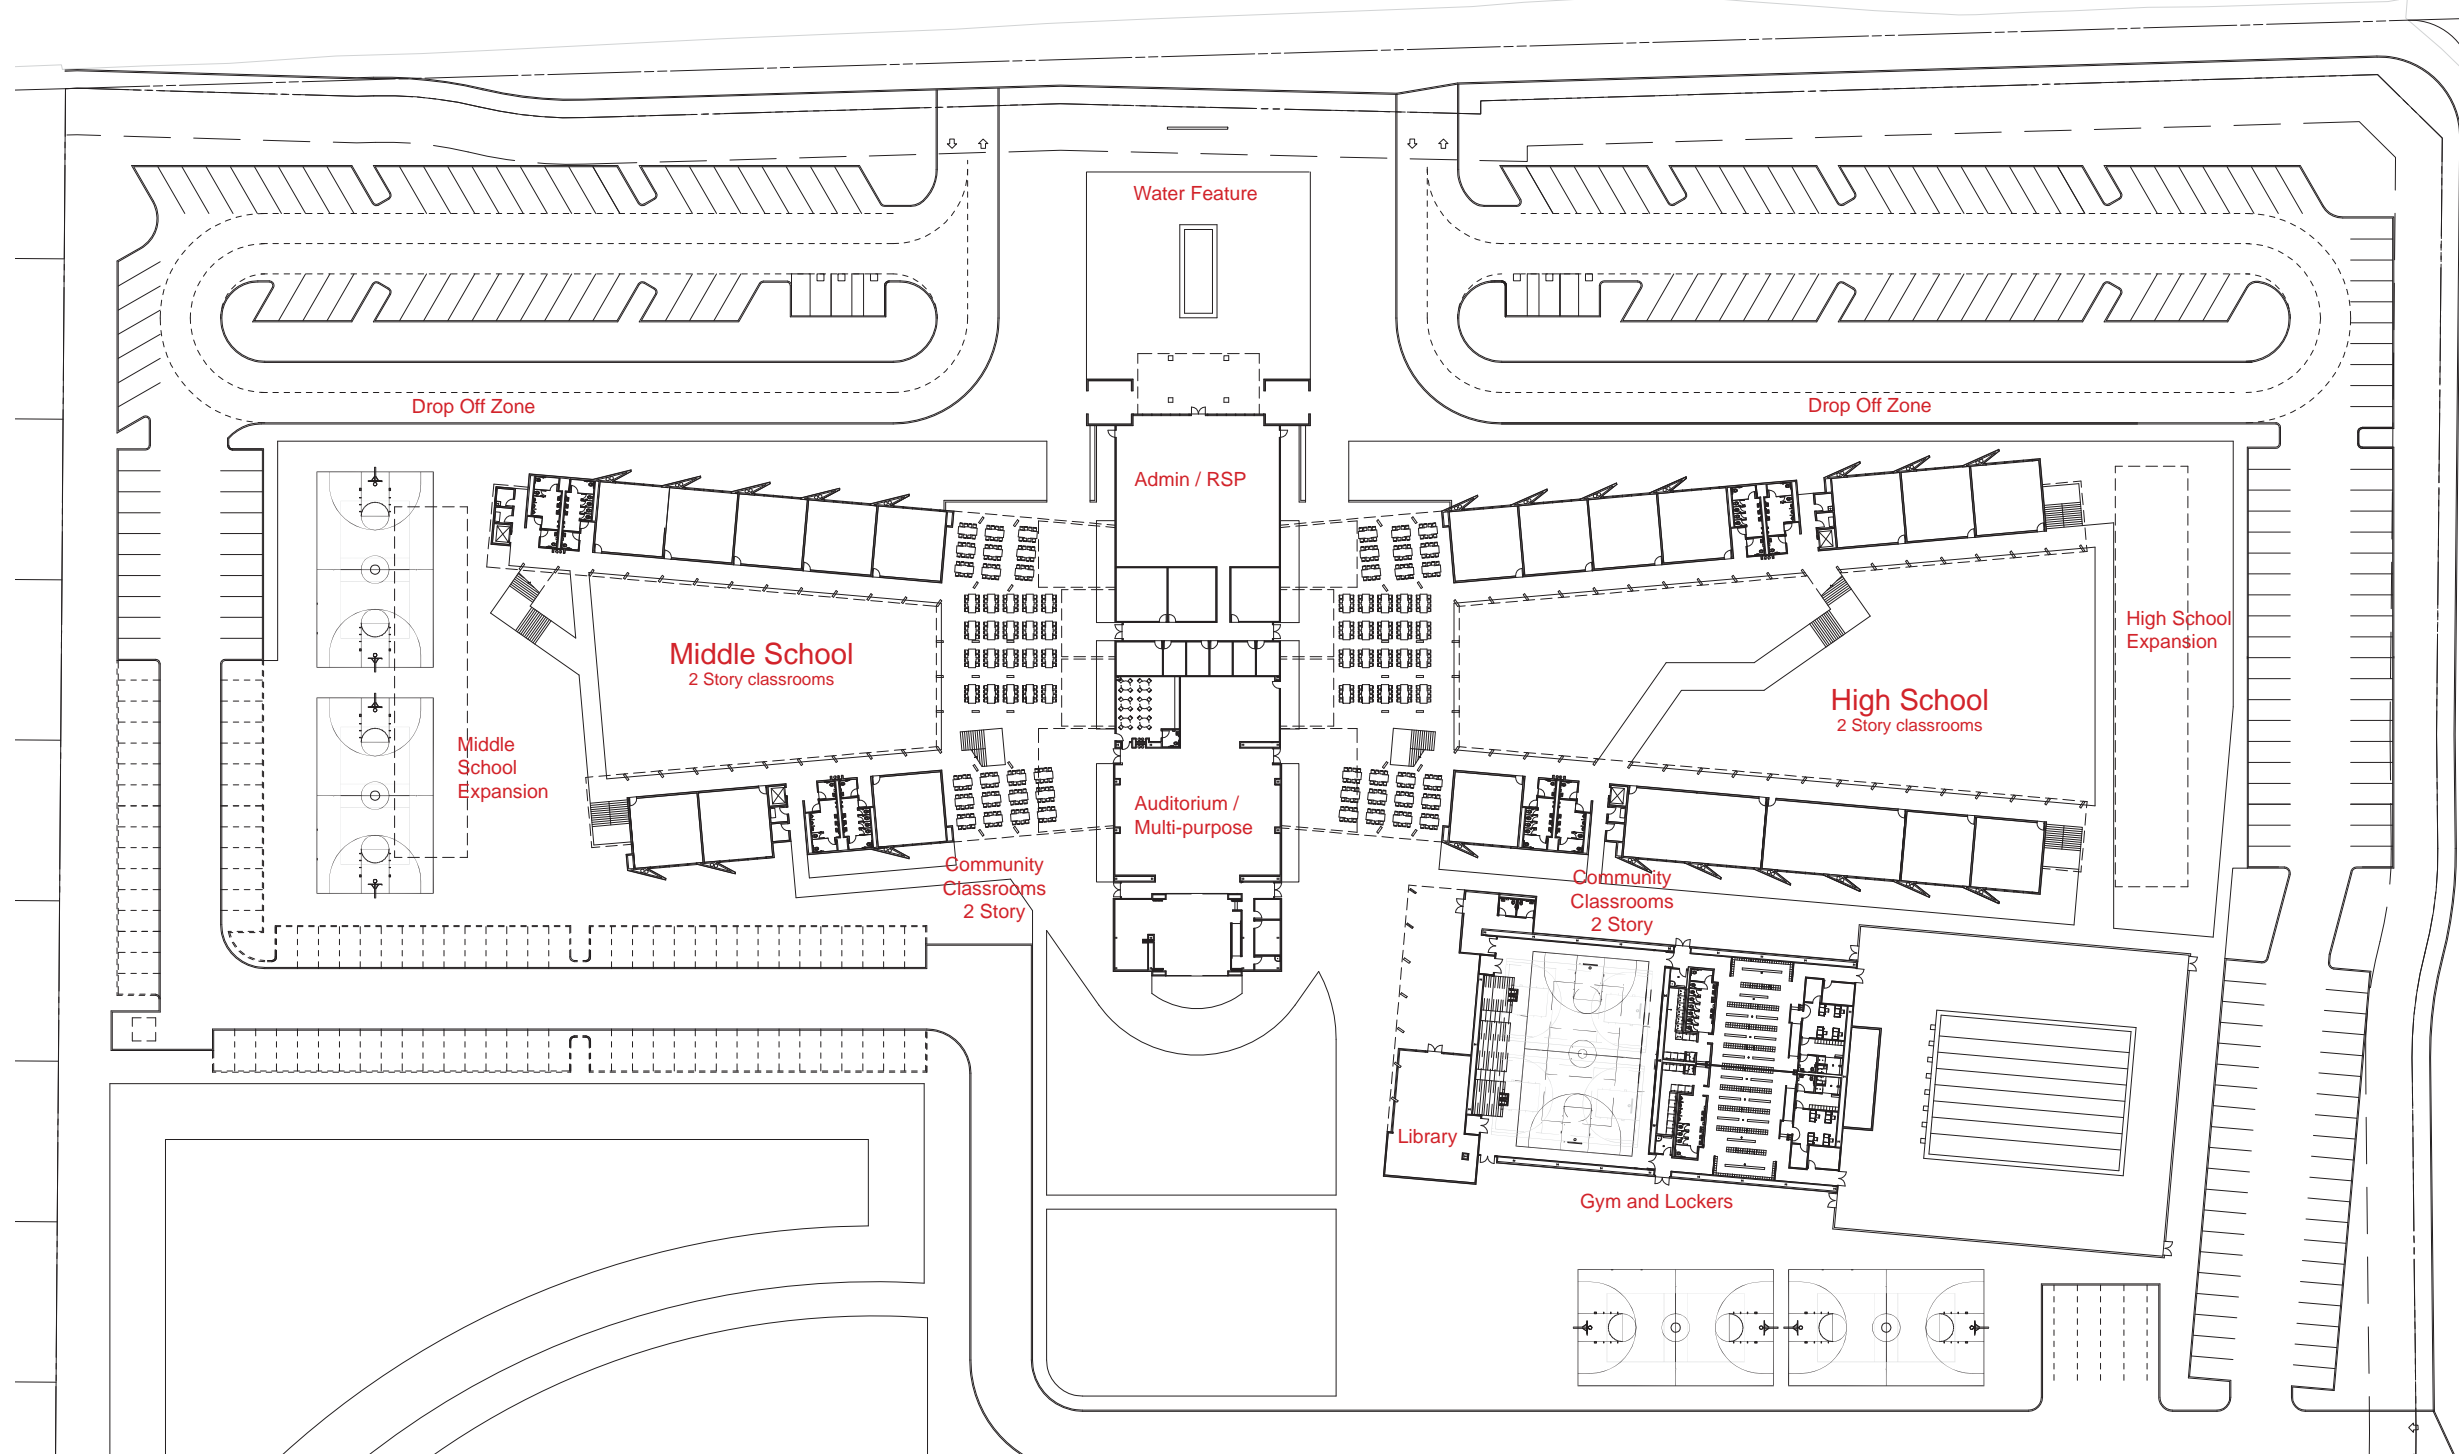

### Enlarged Site Plan

Not to Scale

DATE  
06 / 27 / 2016